




FRONT ELEVATION A

SCALE: 1/2" = 1'-0"

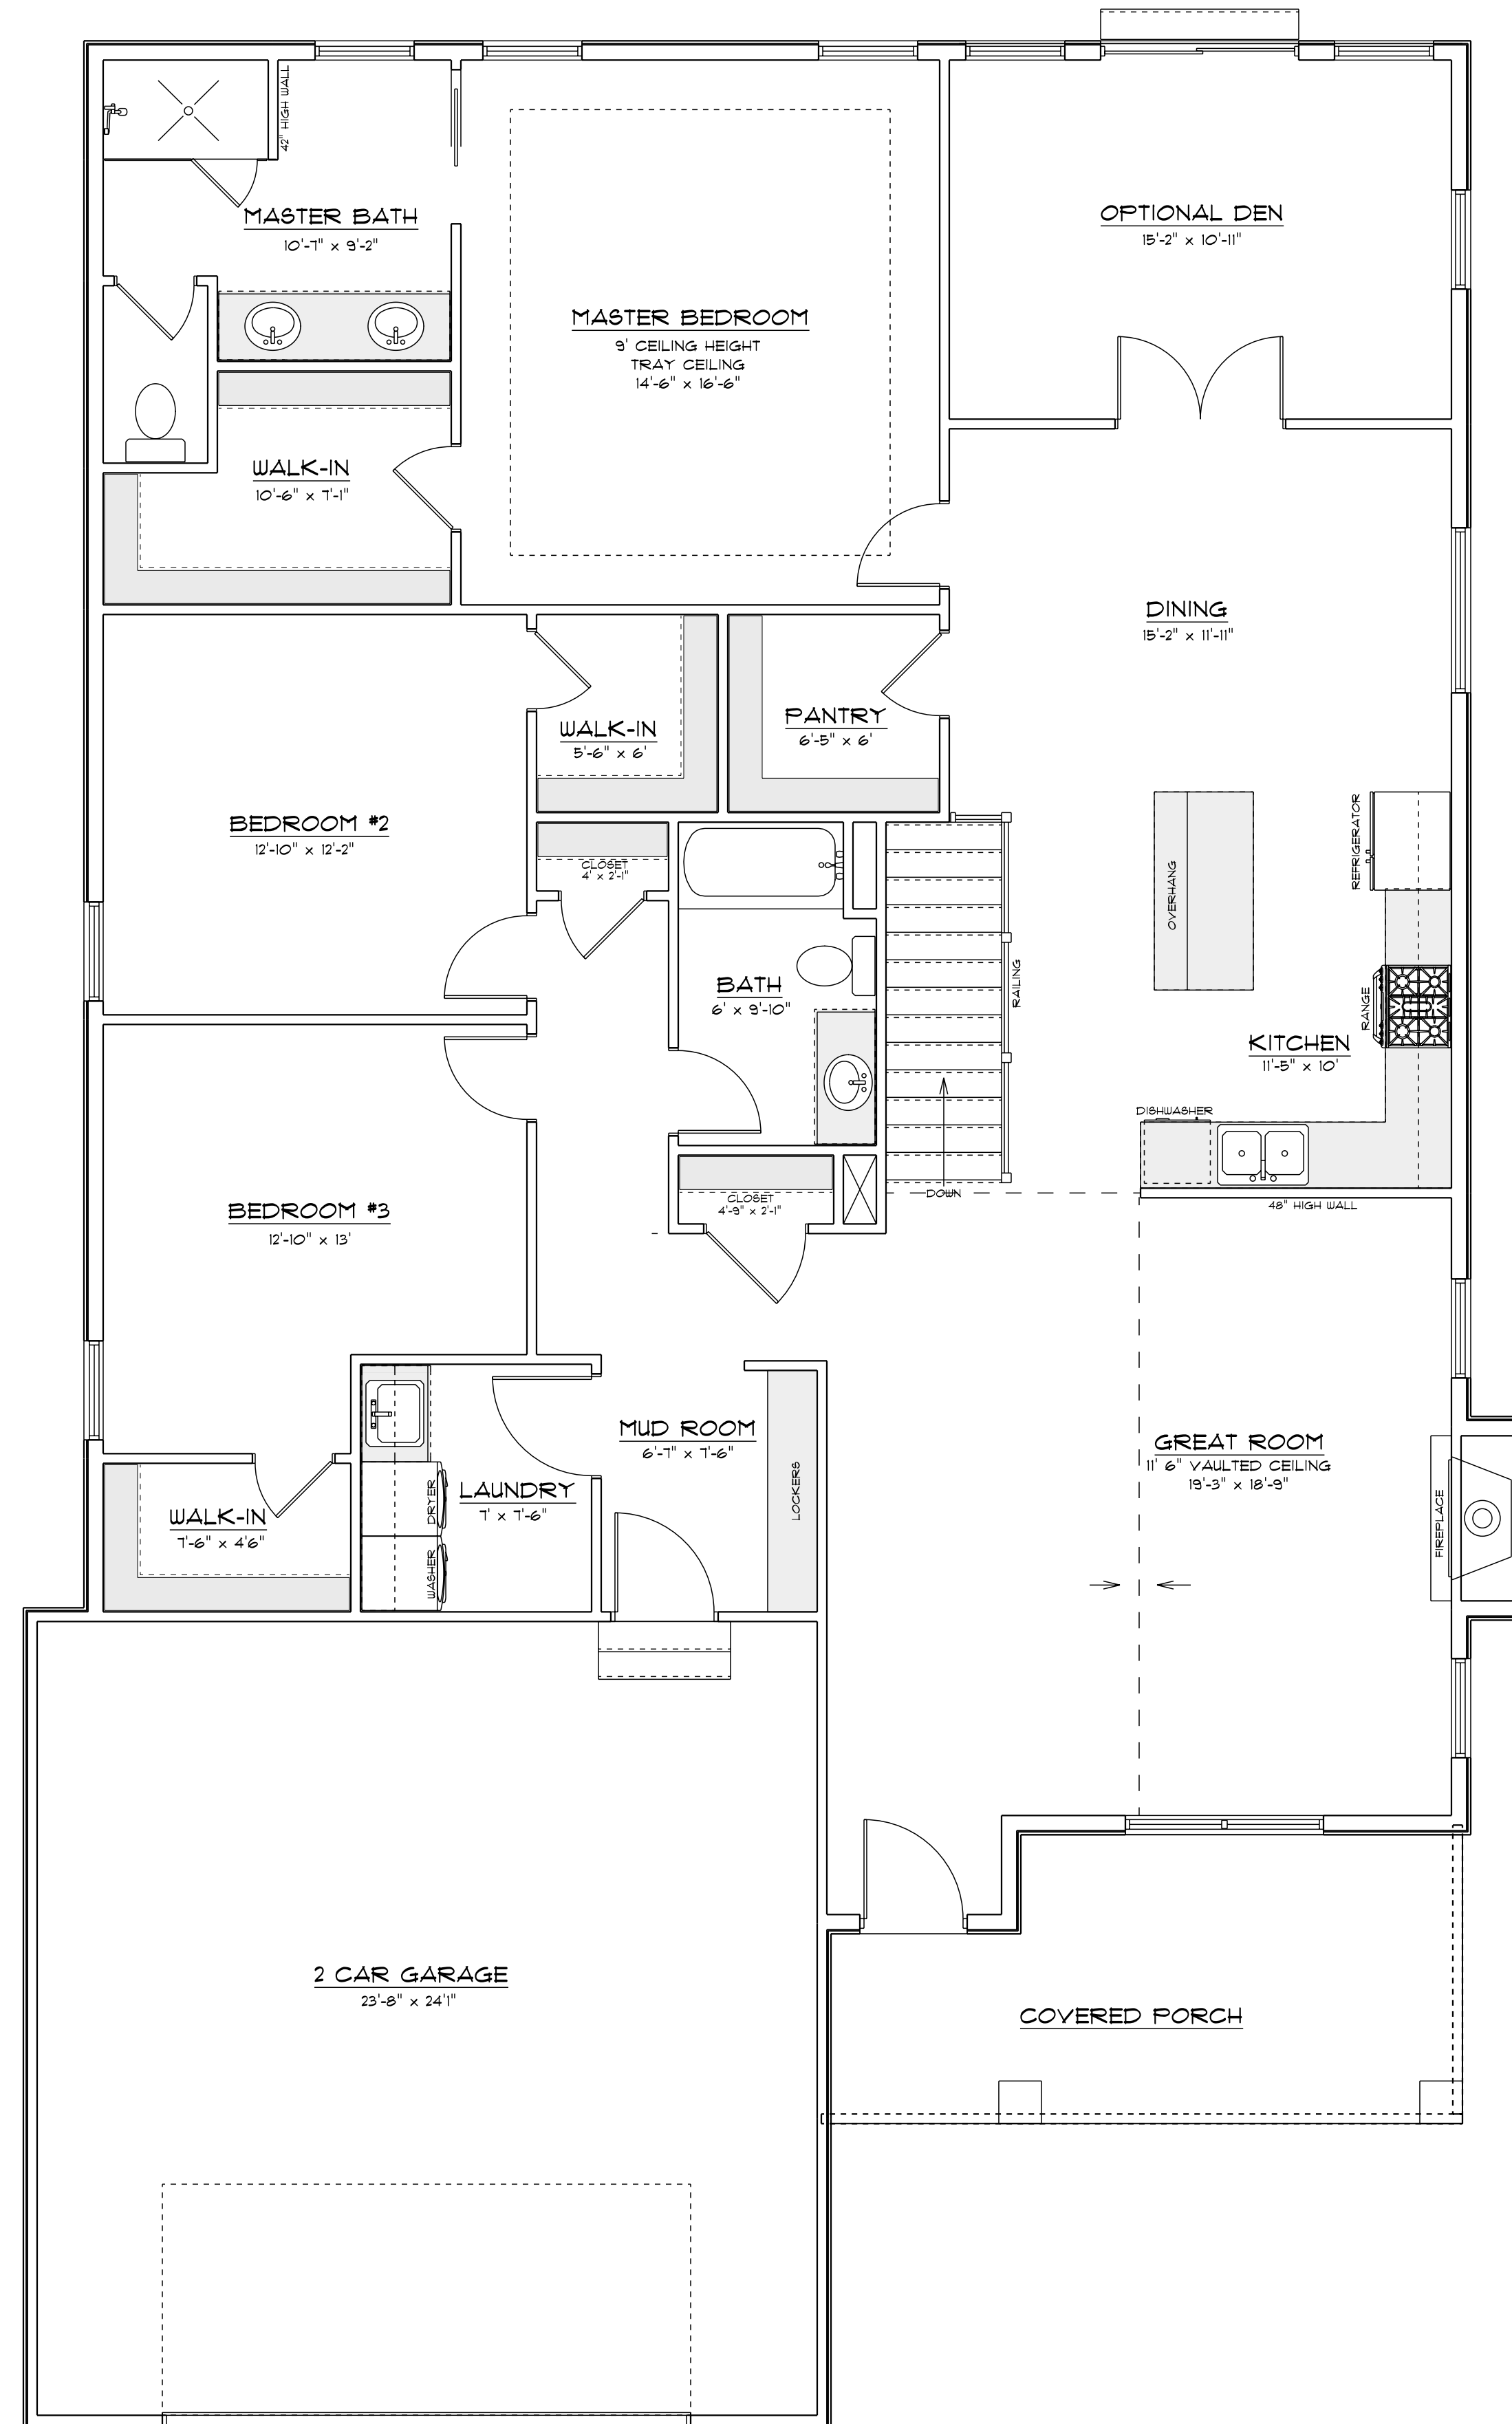

FLOOR PLAN

SCALE: 1/4" = 1'-0"